


HAMPTON ROADS EXECUTIVE G.A. TERMINAL  
PROGRAM  
10.12.06

TERMINAL AREAS (net)	State Allowance	Actual S.f.	STATE	PRIVATE
Passenger Lobby	2,415	2,415	2,415	
Pilot's Lounge	565	565	565	
Flight Planning	202	202	202	
Vending	202	202	202	
Conference Room	400	400	400	
Restroom (Men)	265	260	260	
Restroom (Women)	265	268	265	3
Storage	242	244	242	2
Mechanical/HVAC	242	207	207	
Circulation (overall)	960	935	935	
Operations		126		126
Administration		168		168
Airport Manager Office		168		168
Office		168		168
<b>Subtotal (net s.f.)</b>	<b>5,758</b>	<b>6,328</b>	<b>5,693</b>	<b>635</b>
			90%	10%

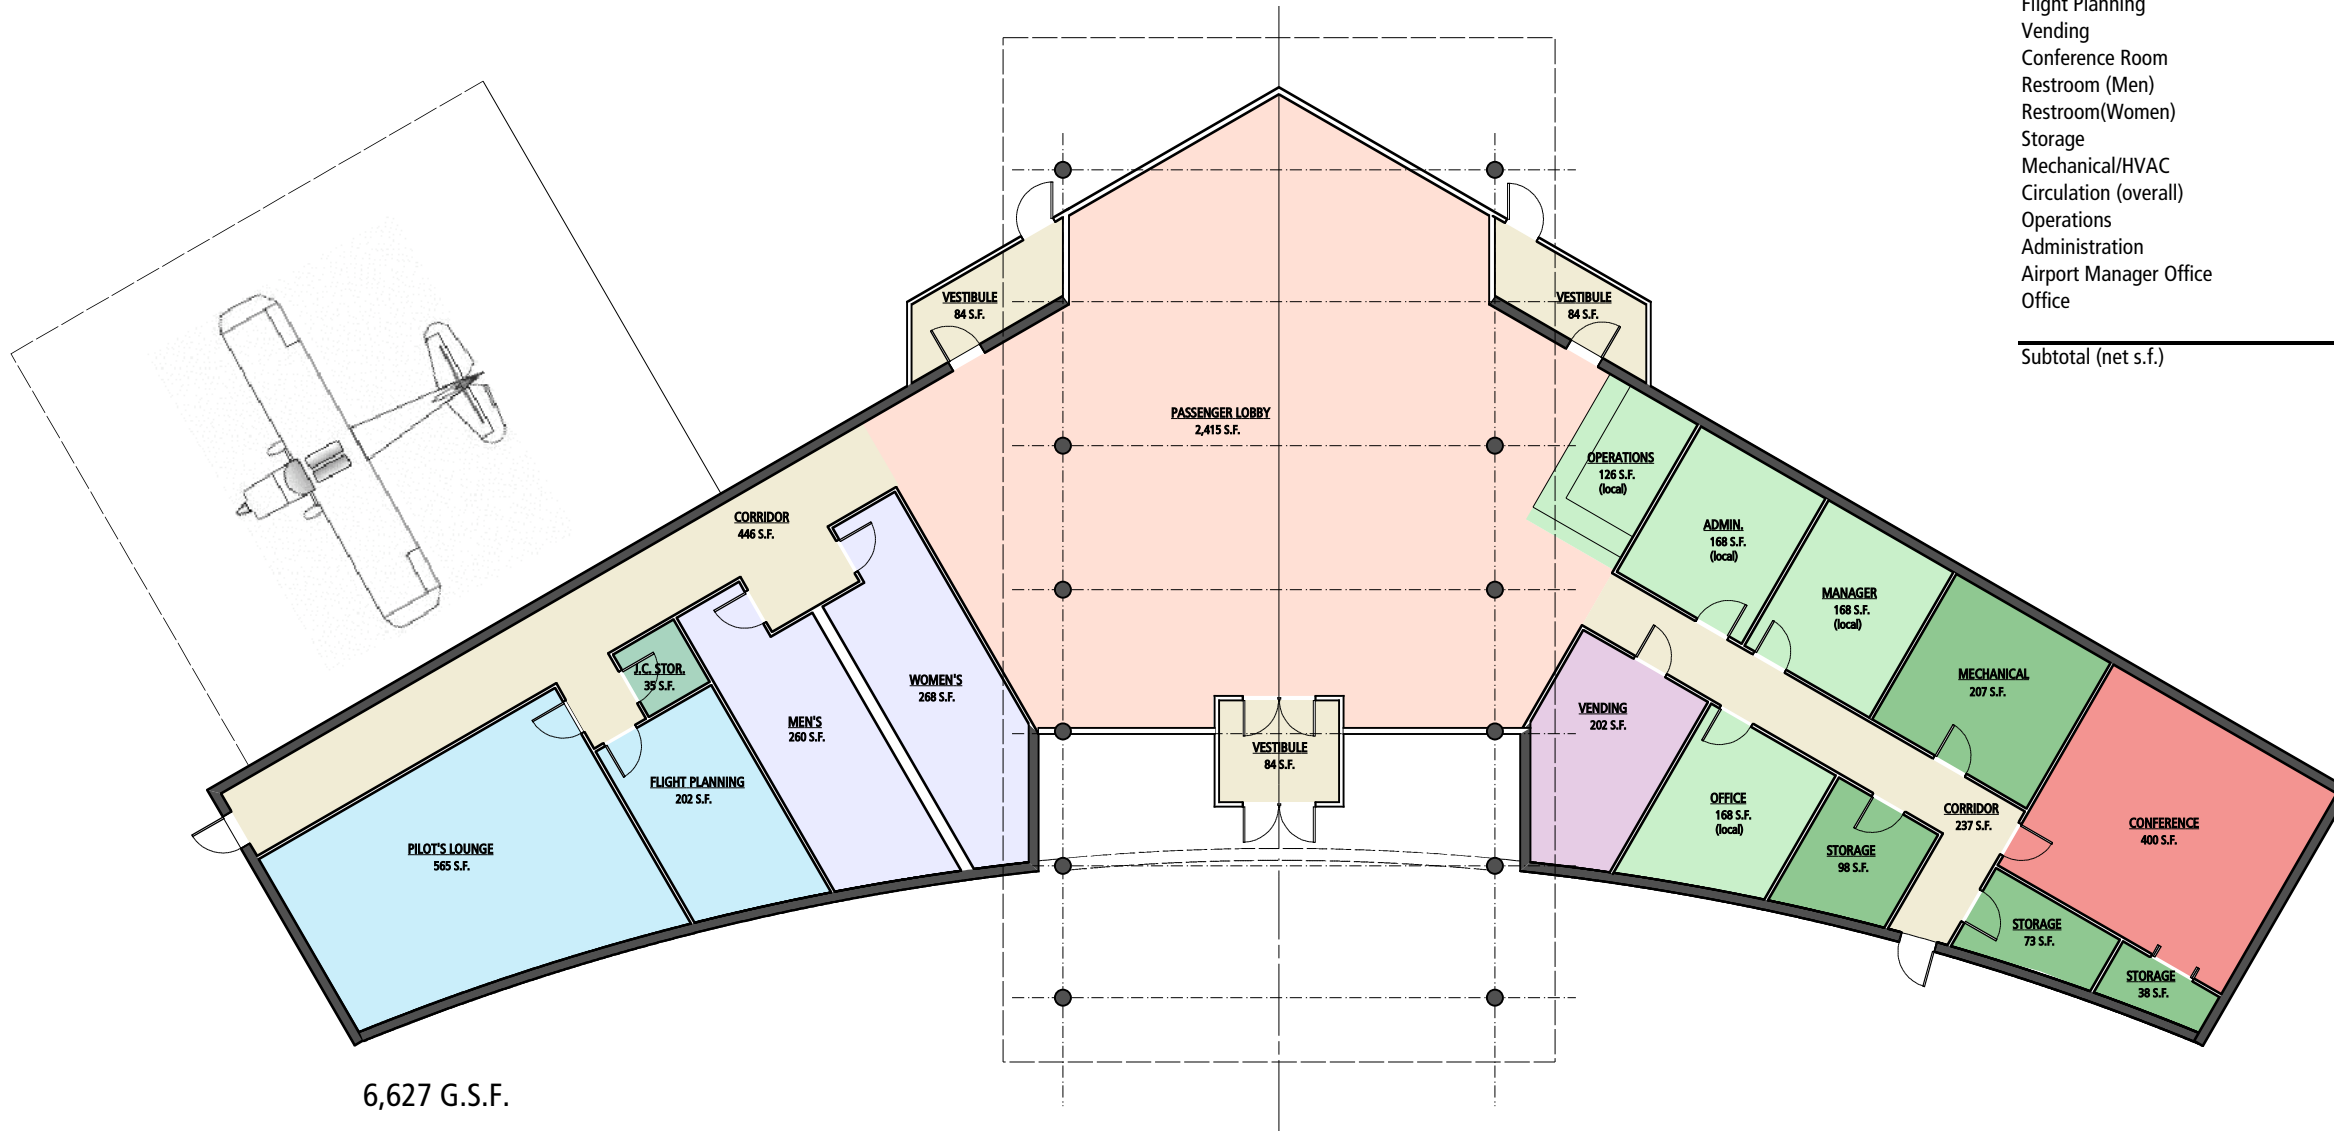

FLOOR PLAN 1

SCALE: 1/4" = 1'-0"



235 N. Market Street  
Petersburg, VA  
2 3 8 0 3

HAMPTON ROADS EXECUTIVE G.A. TERMINAL  
Proposed Floor Plan  
11 October 2006